


TOWN OF

Ranlo

NC

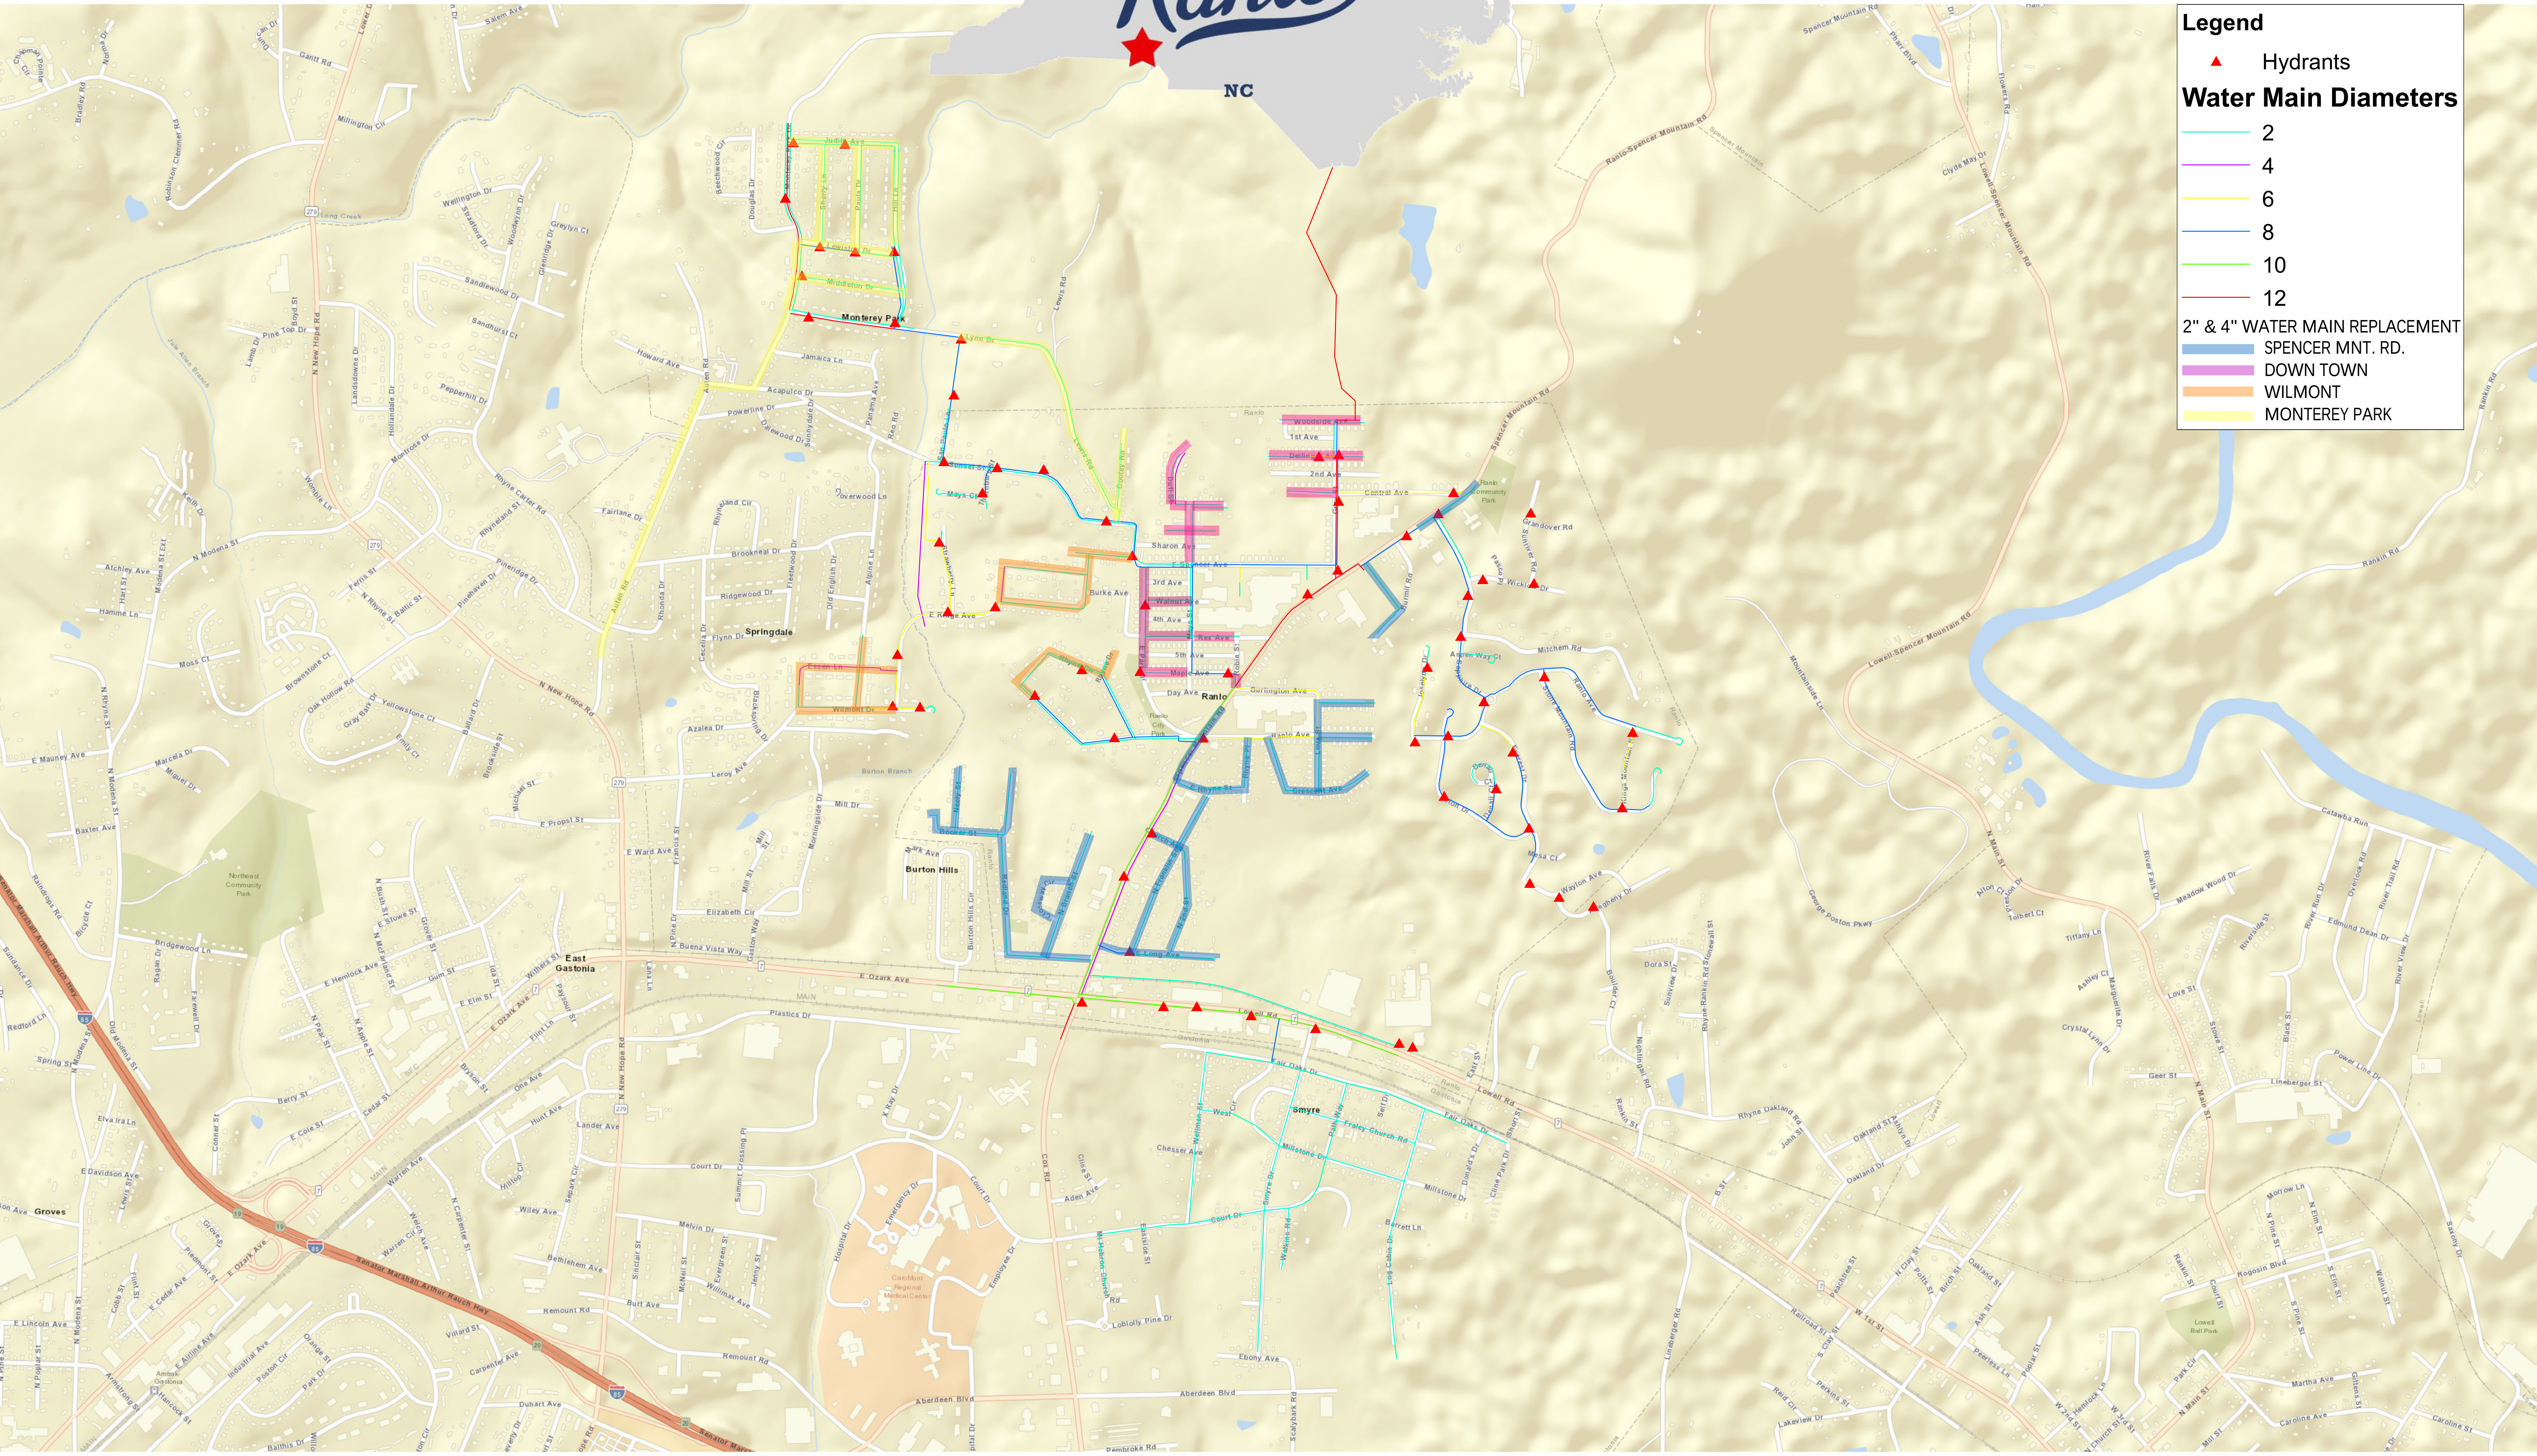

Legend

▲ Hydrants

Water Main Diameters

- 2
- 4
- 6
- 8
- 10
- 12

2" & 4" WATER MAIN REPLACEMENT

- SPENCER MNT. RD.
- DOWN TOWN
- WILMONT
- MONTEREY PARK



WATER MAIN MAP

SCALE: 1" = 700'

